
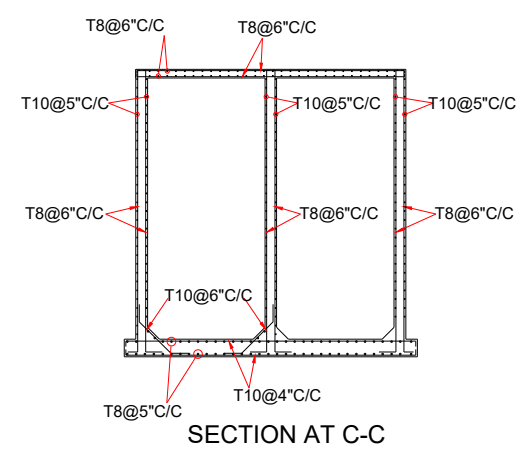
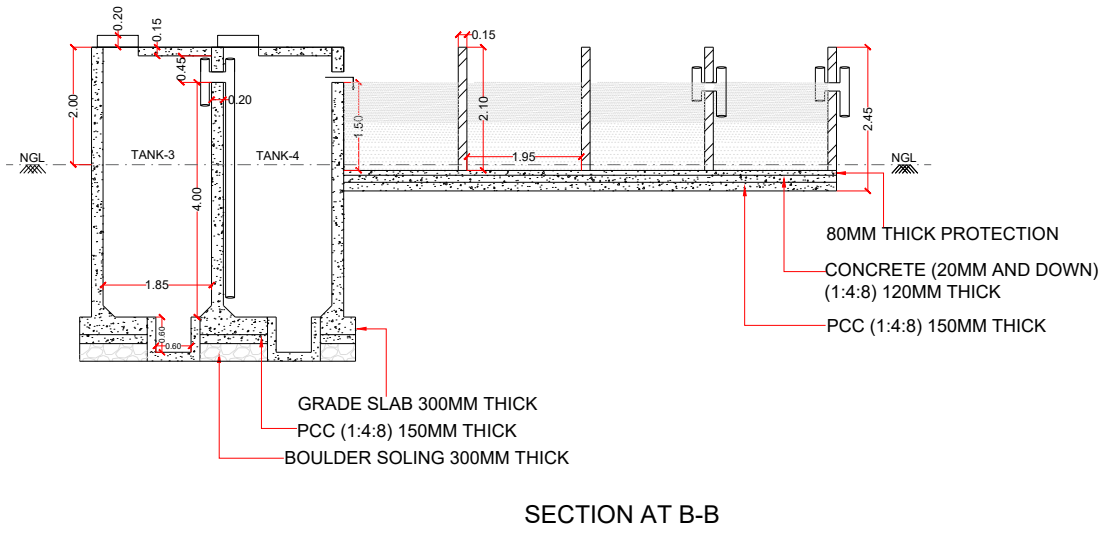
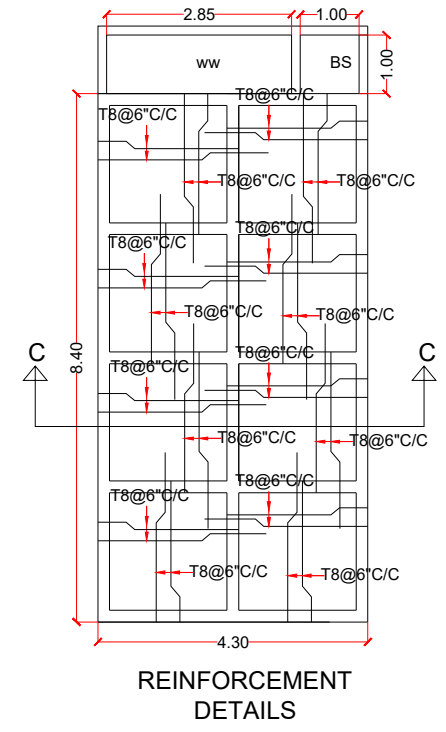
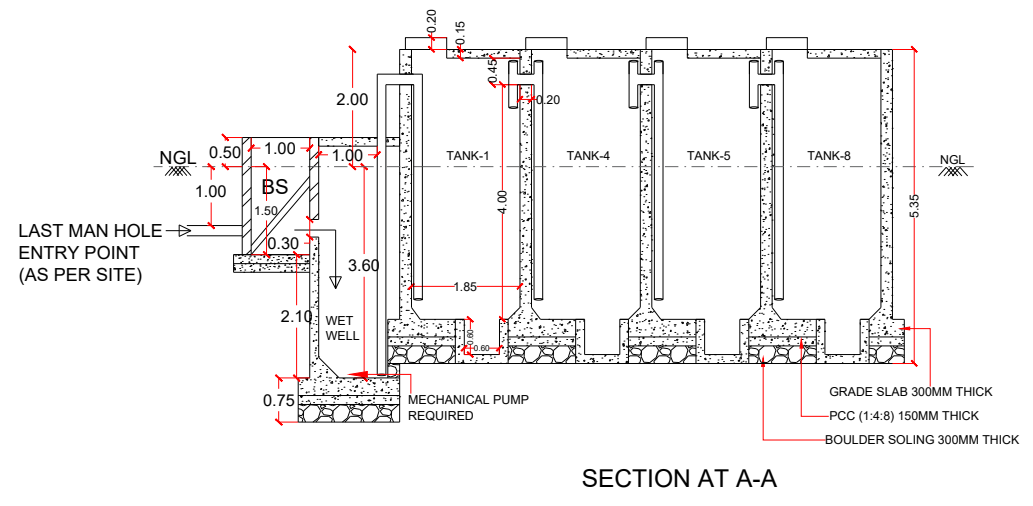


TYPE 01

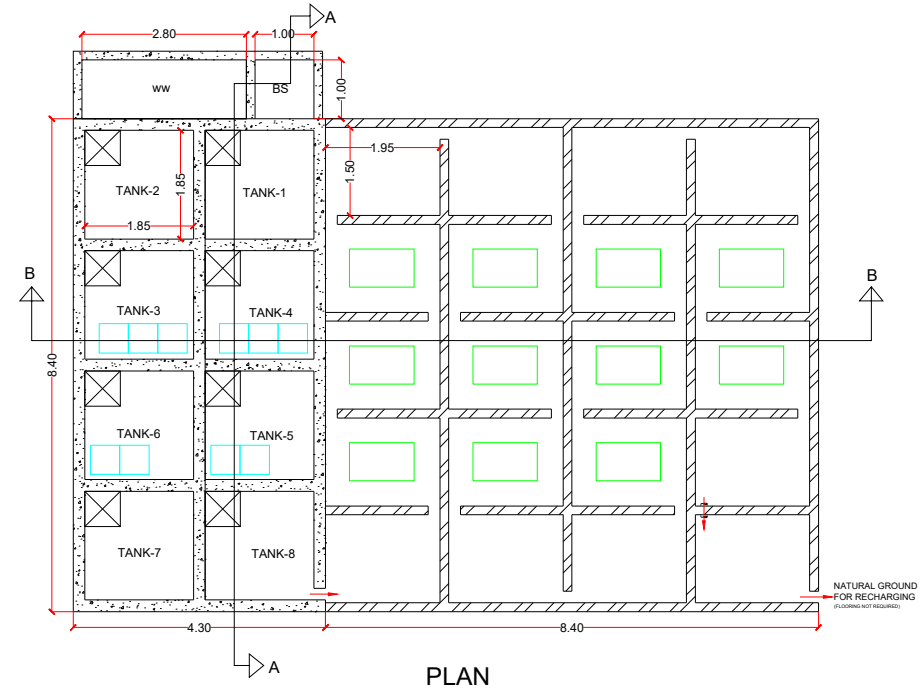


AREA - 9.55m X 12.70m


ANAEROBIC AREA						
TANKS	L(meter)	B(meter)	D(meter)	Volume (Cum)	NO.s	Total Volume (Cum)
1	1.85	1.85	4.0	13.69	8.0	109.52
PHYTO REMEDIATION AREA						
1	1.50	1.95	1.50	4.38	20.0	87.6
BAR SCREEN AND WETWELL AREA						
BS	1.0	1.0	1.50	1.50	1.0	1.50
WW	2.85	1.0	3.60	10.26	1.0	10.26

- NOTE
1. STP DRAWING
 2. STP TYPE : NATURAL ENDOGENOUS BIO REACTOR
 3. TREATMENT METHOD : BIO CHEMICAL OXIDATION
 4. STP CAPACITY : 45 KLD
 5. PHYTORED METHODS
 6. FOR 54 HOUSES ONLY
 7. GRADE OF CONCRETE M30.
 8. GRADE OF STEEL Fe550.
 7. DEVELOPMENT/LAP LENGTHS FOR M30 GRADE CONCRETE= 50XØ OF BAR
 8. CLEAR COVER FOR SLAB 20mm.
 9. 2-3KW POWER REQUIRED.
 10. STRUCTURAL DESIGN TO BE DONE AS PER SITE CONDITION.

- NOTE -
1. WET WELL TO BE BUILT IF REQUIRED DEPENDING UPON THE LAST MAN-HOLE DEPTH TO MATCH THE INLET LEVEL OF BAR SCREEN.
 2. BASED ON SITE CONDITION STP CAN BE BUILT ABOVE OR PARTIALLY ABOVE GROUND LEVEL.

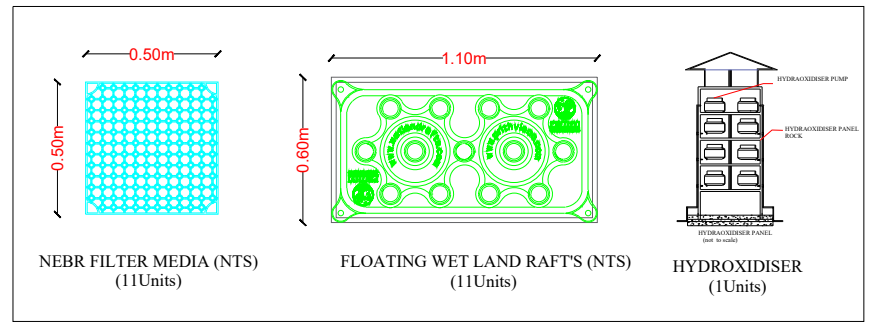

ROOM SHOULD BE BUILT ABOVE THE STP TANK 7 AND 8

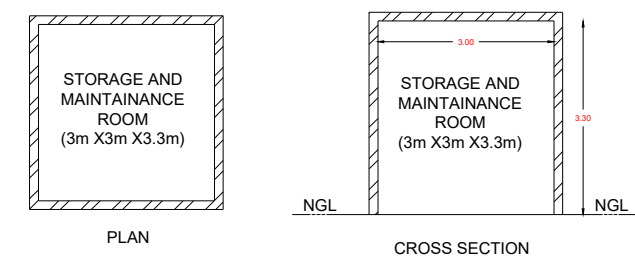

PROJECT : PROPOSED NEBR TYPE STP (35 KLD)

DWG TITLE : TANK DETAILS






DRG NO : SD-16

SCALE : NTS

REV. NO	DATE	DESCRIPTION
R0	13/03/2025	

PRITHVI ECO SCIENCES PVT LTD.
#122, Sy. No. 127, 3rd phase, Koorgalli Indl. Area, Mysuru-570018.
Kris. Madhusudan (MD). Mobile - 98452 01959.
Email-info@green.in Web - www.prithvieco.com

TYPE 02

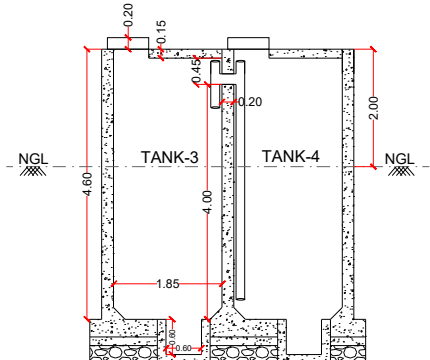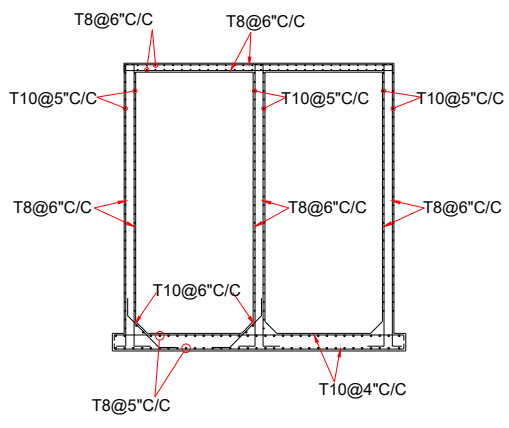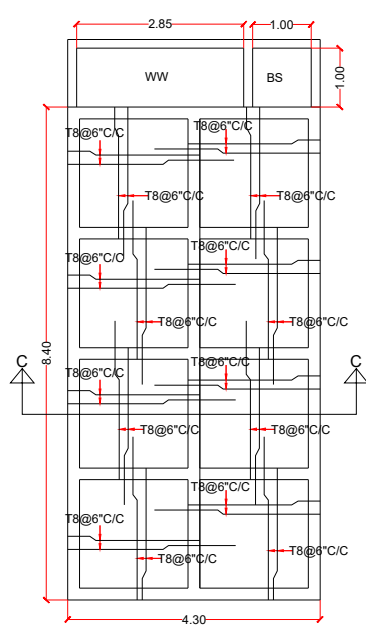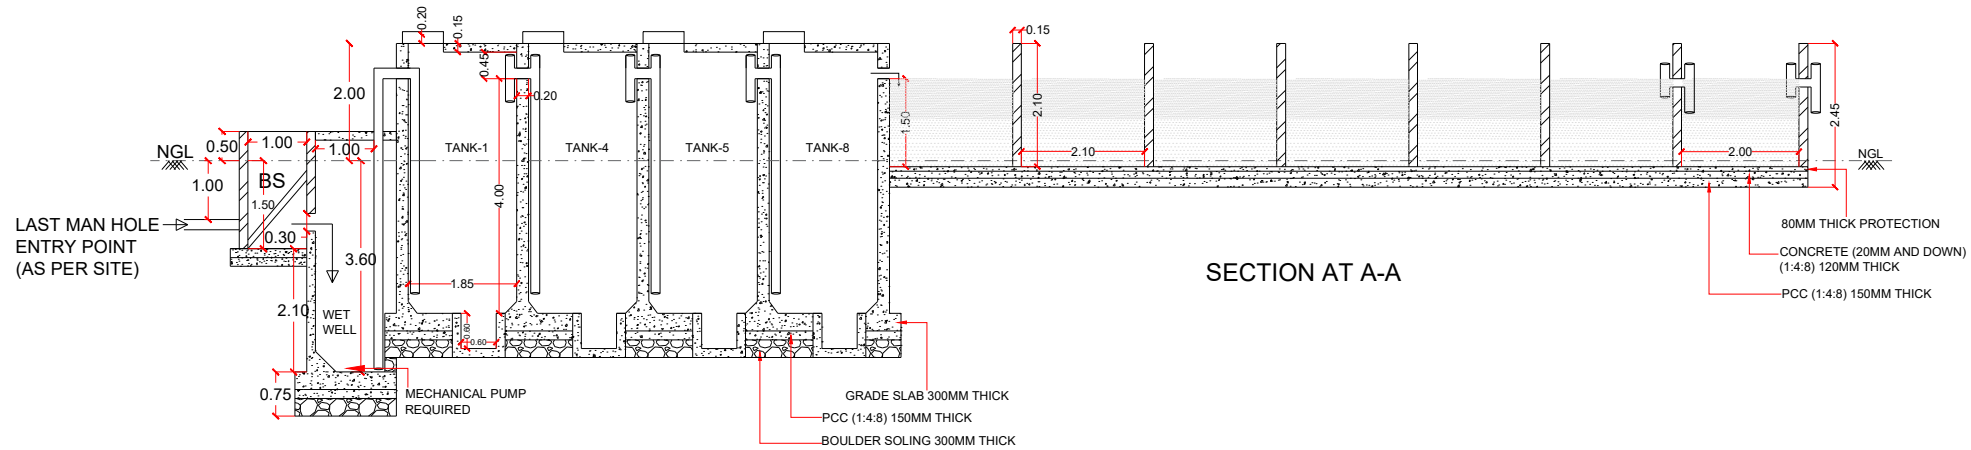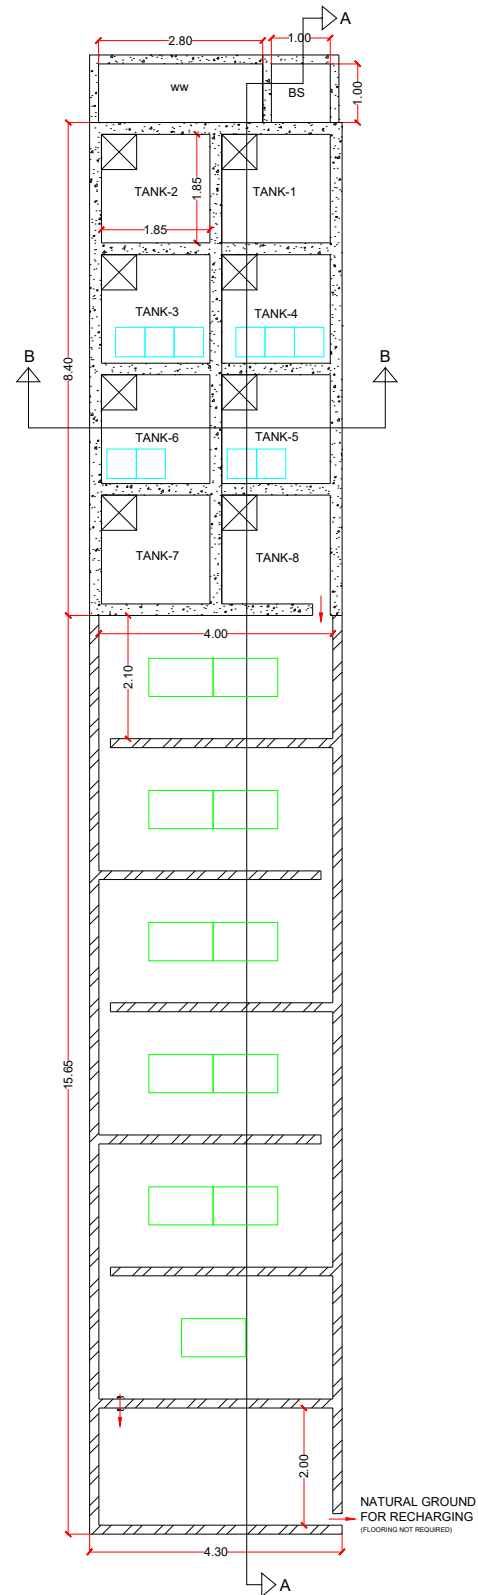


- NOTE
1. STP DRAWING
 2. STP TYPE : NATURAL ENDOGENOUS BIO REACTOR
 3. TREATMENT METHOD : BIO CHEMICAL OXIDATION
 4. STP CAPACITY : 35 KLD
 5. PHYTORED METHODS
 6. FOR 54 HOUSES ONLY
 7. GRADE OF CONCRETE M30.
 8. GRADE OF STEEL Fe550.
 7. DEVELOPMENT/LAP LENGTHS FOR M30 GRADE CONCRETE= 50XØ OF BAR
 8. CLEAR COVER FOR SLAB 20mm.
 9. 2-3KW POWER REQUIRED.
 10. STRUCTURAL DESIGN TO BE DONE AS PER SITE CONDITION.


AREA - 25.20m X 4.30m

ANAEROBIC AREA						
TANKS	L(meter)	B(meter)	D(meter)	Volume (Cum)	NO.s	Total Volume (Cum)
1	1.85	1.85	4.0	13.69	8.0	109.52
PHYTO REMEDIATION AREA						
1	2.10	4.0	1.50	12.6	6.0	75.6
1	2.00	4.0	1.50	12.0	1.0	12.0
BAR SCREEN AND WETWELL AREA						
BS	1.0	1.0	1.50	1.50	1.0	1.50
WW	2.85	1.0	3.60	10.26	1.0	10.26

- NOTE -
1. **WET WELL** TO BE BUILT IF REQUIRED DEPENDING UPON THE LAST MAN-HOLE DEPTH TO MATCH THE INLET LEVEL OF **BAR SCREEN**.
 2. BASED ON SITE CONDITION STP CAN BE BUILT ABOVE OR PARTIALLY ABOVE **GROUND LEVEL**.

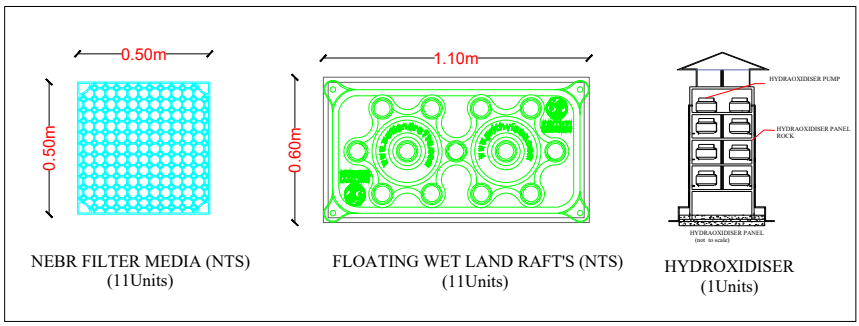

ROOM SHOULD BE BUILT ABOVE THE STP TANK 7 AND 8

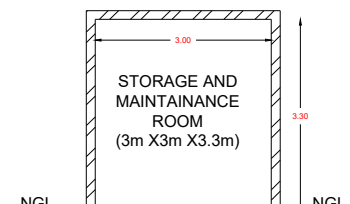

PROJECT : PROPOSED NEBR TYPE STP (35 KLD)

DWG TITLE : TANK DETAILS


DRG NO : SD-17

SCALE : NTS


REV. NO	DATE	DESCRIPTION
R0	13/03/2025	

PRITHVI ECO SCIENCES PVT LTD.
#122, Sy. No. 127, 3rd phase, Koorgalli Indl. Area, Mysuru-570018.
Kris. Madhusudan (MD). Mobile - 98452 01959.
Email-info@green.in Web - www.prithvieco.com


TYPE 03

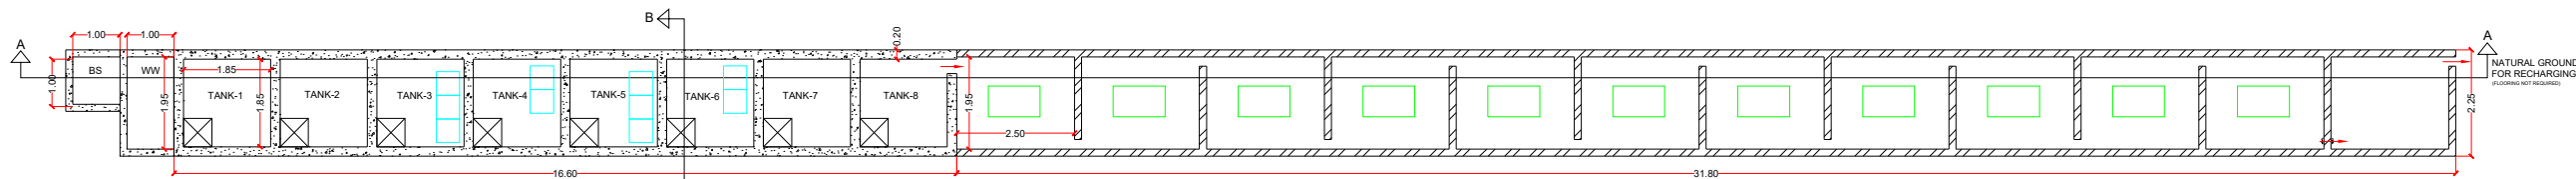


PLAN

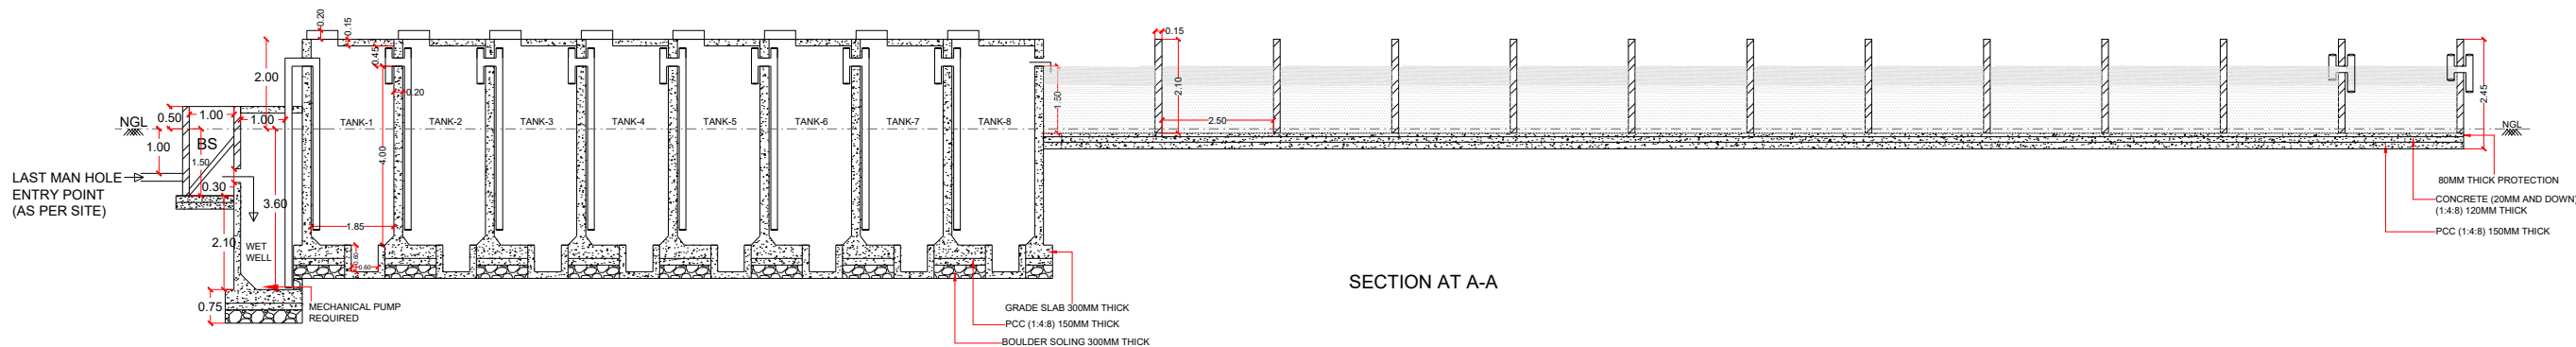


SECTION AT A-A

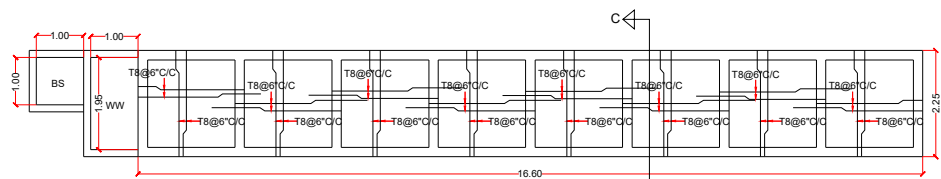

REINFORCEMENT
DETAILS

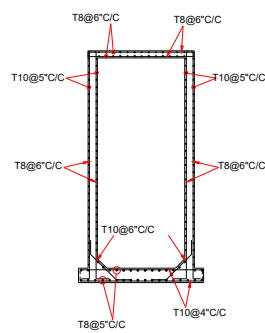

SECTION AT C-C

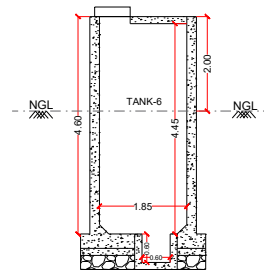

SECTION AT B-B


AREA - 2.30m X 50.70m

ANAEROBIC AREA						
TANKS	L(meter)	B(meter)	D(meter)	Volume (Cum)	NO.s	Total Volume (Cum)
1	1.85	1.85	4.0	13.69	8.0	109.52
PHYTO REMEDATION AREA						
1	1.95	2.50	1.50	7.31	12.0	87.72
BAR SCREEN AND WETWELL AREA						
BS	1.0	1.0	1.50	1.50	1.0	1.50
WW	1.95	1.0	3.60	7.02	1.0	7.02

- NOTE
1. STP DRAWING
 2. STP TYPE : NATURAL ENDOGENOUS BIO REACTOR
 3. TREATMENT METHOD : BIO CHEMICAL OXIDATION
 4. STP CAPACITY : 35 KLD
 5. PHYTORED METHODS
 6. FOR 54 HOUSES ONLY
 7. GRADE OF CONCRETE M30.
 8. GRADE OF STEEL Fe550.
 7. DEVELOPMENT/LAP LENGTHS FOR M30 GRADE CONCRETE= 50XØ OF BAR
 8. CLEAR COVER FOR SLAB 20mm.
 9. 2-3KW POWER REQUIRED.
 10. STRUCTURAL DESIGN TO BE DONE AS PER SITE CONDITION.

NOTE -


1. **WET WELL** TO BE BUILT IF REQUIRED DEPENDING UPON THE LAST MAN-HOLE DEPTH TO MATCH THE INLET LEVEL OF **BAR SCREEN**.
2. BASED ON SITE CONDITION STP CAN BE BUILT ABOVE OR PARTIALLY ABOVE **GROUND LEVEL**.

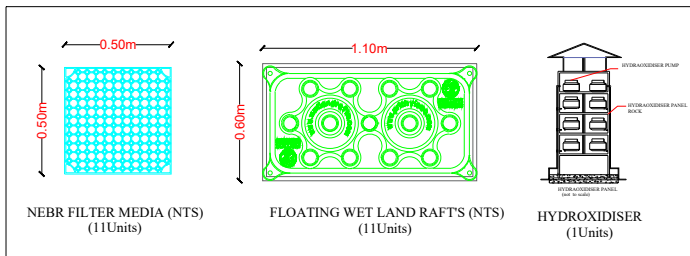

ROOM SHOULD BE BUILT ABOVE THE STP TANK 7 AND 8



PLAN

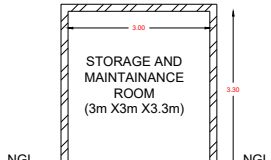

CROSS SECTION

PROJECT : PROPOSED NEBR TYPE STP (35 KLD)

DWG TITLE : TANK DETAILS

DRG NO : SD-18

SCALE : NTS

REV. NO	DATE	DESCRIPTION
R0	13/03/2025	



PRITHVI ECO SCIENCES PVT LTD.
#122, Sy. No. 127, 3rd phase, Koorgalli Indl. Area, Mysuru-570018.
Kris. Madhusudan (MD). Mobile - 98452 01959.
Email-info@green.in Web - www.prithvieco.com